


DO NOT SCALE
DRAWN: A MIDGLEY

HĀWERA MEMORIAL THEATRE
GROUND FLOOR PLAN

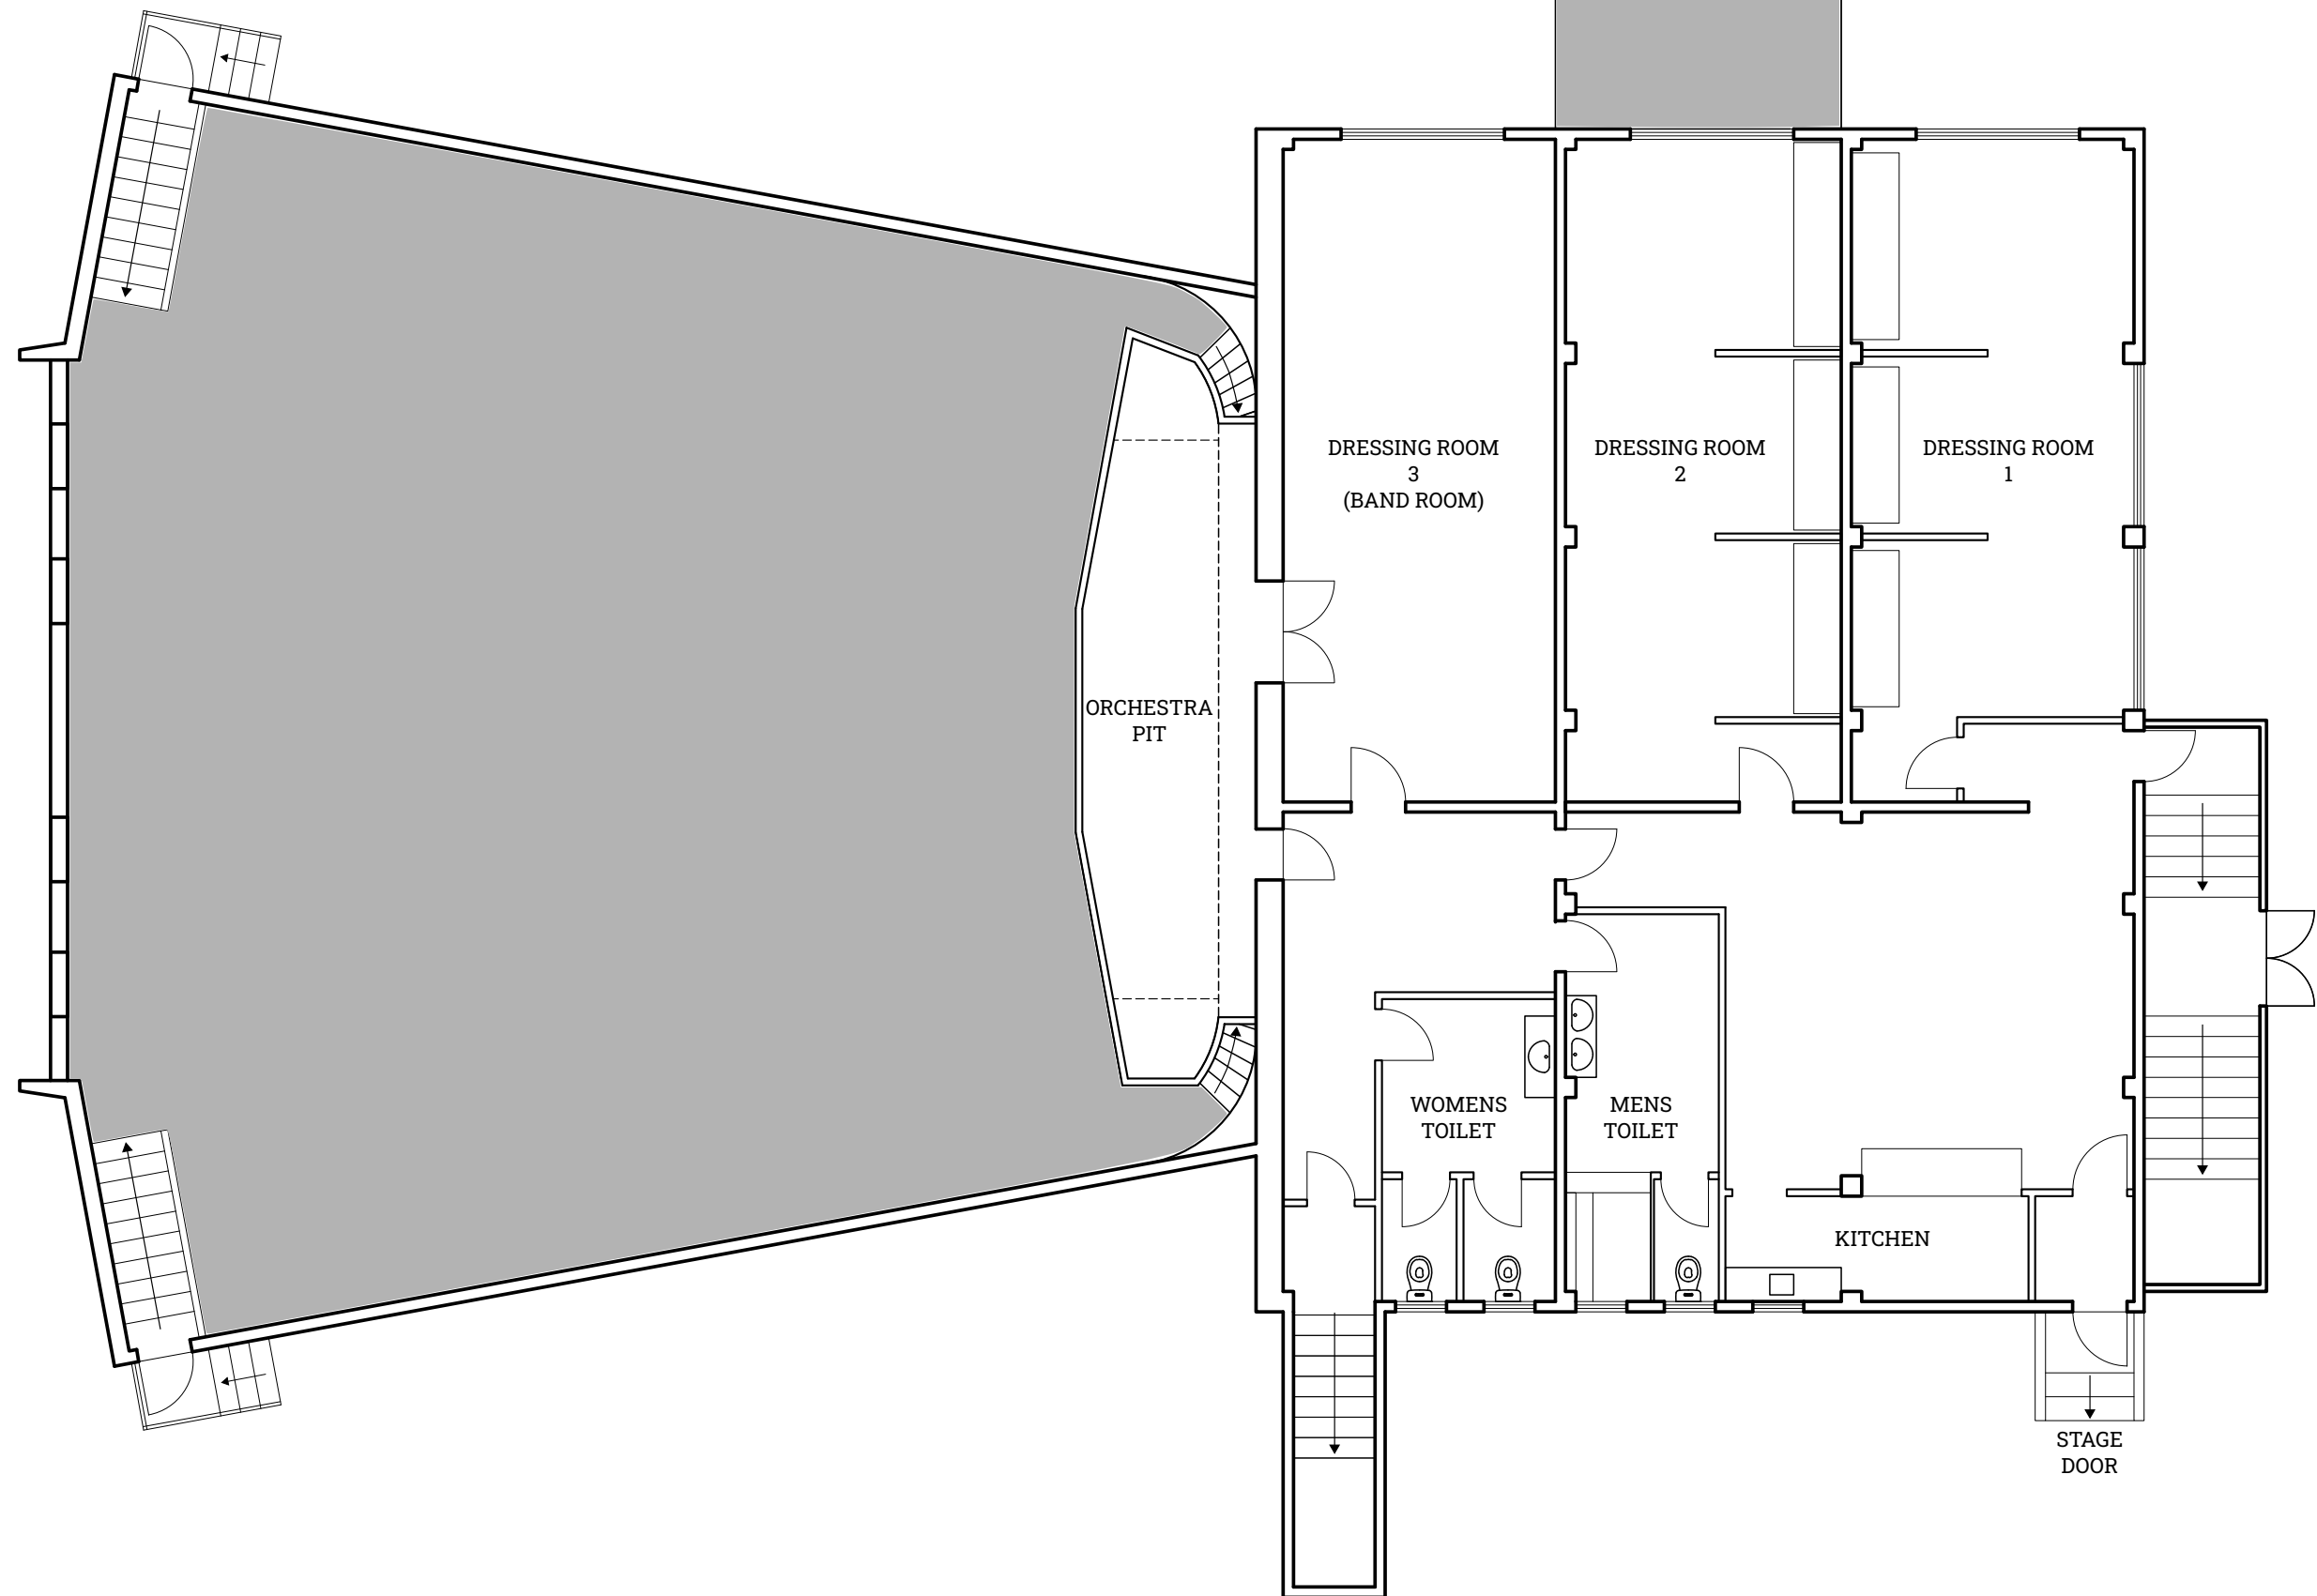

DO NOT SCALE
DRAWN: A MIDGLEY

HĀWERA MEMORIAL THEATRE
BASEMENT PLAN